

Scale:

Scale in Feet
0 50 100




Legend:

- | | | | | | |
|-----------------------------------|---------------------------|--------------------|--|-------------------------------|-------------|
| — Potential ROW Line | — GIS Property Boundaries | — Concrete Barrier | — Historic Properties and Buildings | — Potential Relocations | — Cut Line |
| — Potential Construction Easement | — ROW/Deer Fence | — Retaining Wall | — Adverse Effect Historic Properties and Buildings | — Historic Canals and Ditches | — Fill Line |
| | — Sidewalk | — Raised Median | — Relocations | — Waters of the U.S. | |

Figure A-21

Proposed Action

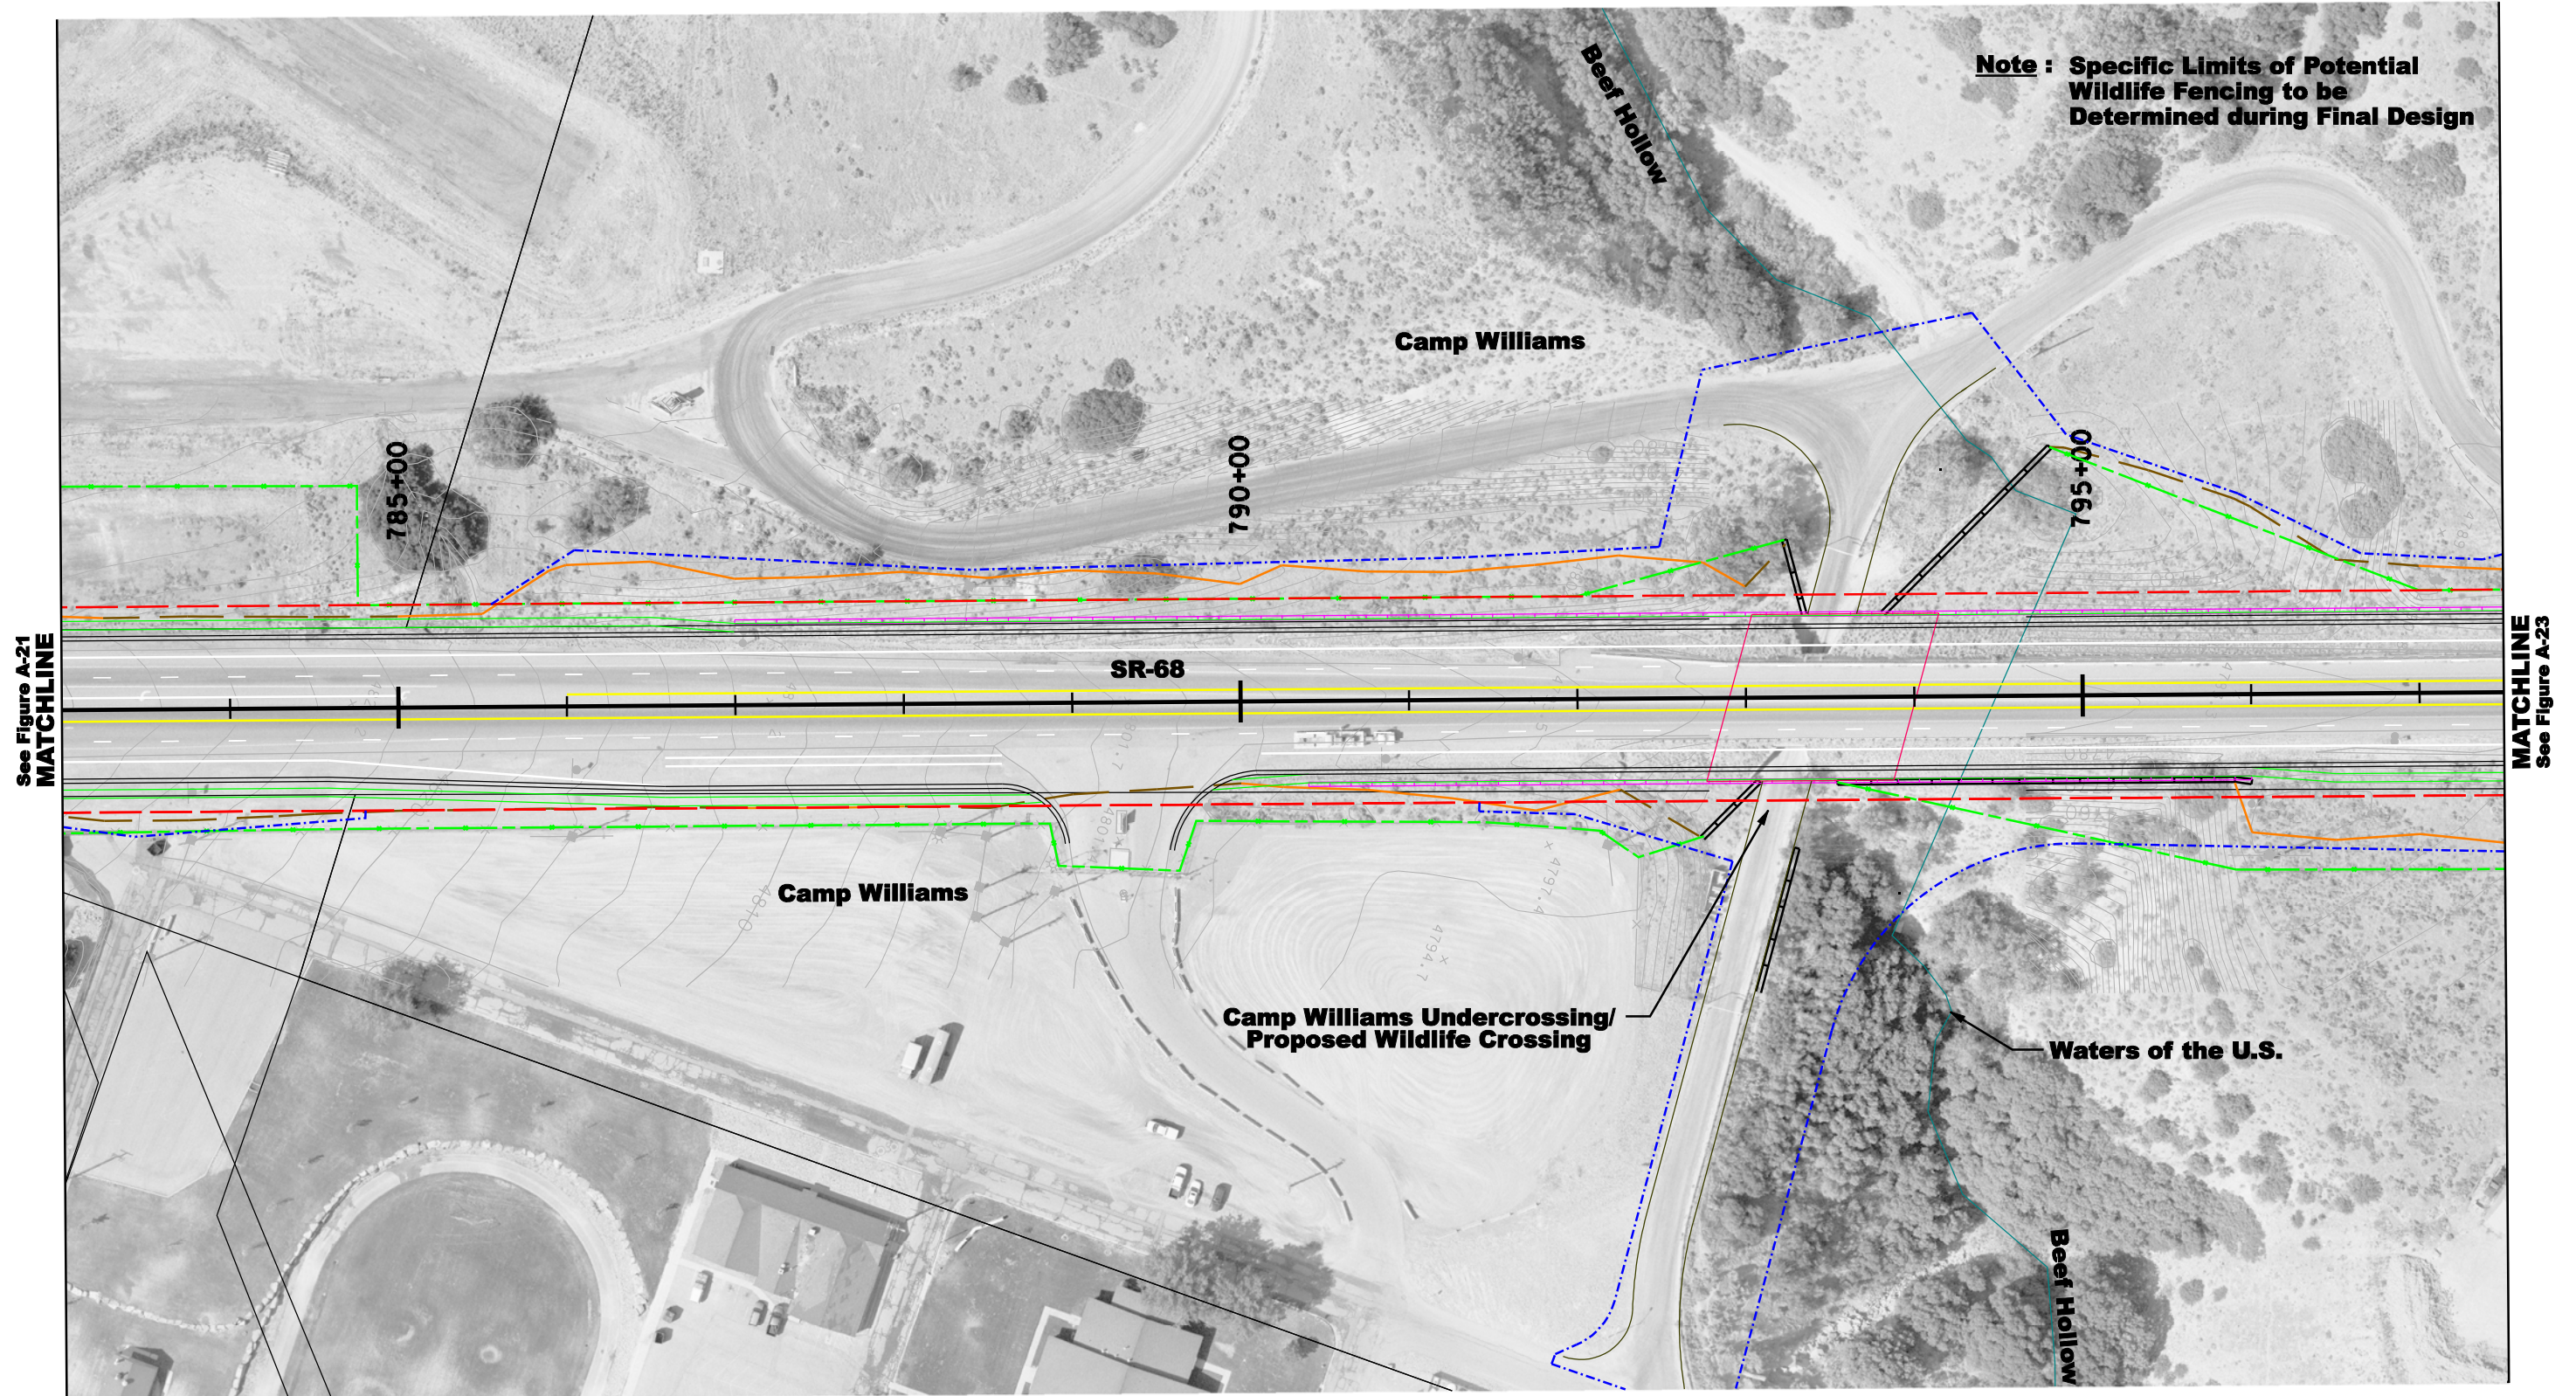

4/14/2007



Scale:

Scale in Feet



Legend:

- Potential ROW Line
- Potential Construction Easement

- GIS Property Boundaries
- ROW/Deer Fence
- Sidewalk

- Concrete Barrier
- Retaining Wall
- Raised Median


- Historic Properties and Buildings
- Adverse Effect Historic Properties and Buildings
- Relocations

- Potential Relocations
- Historic Canals and Ditches
- Waters of the U.S.

- Cut Line
- Fill Line

Figure A-22


Proposed Action

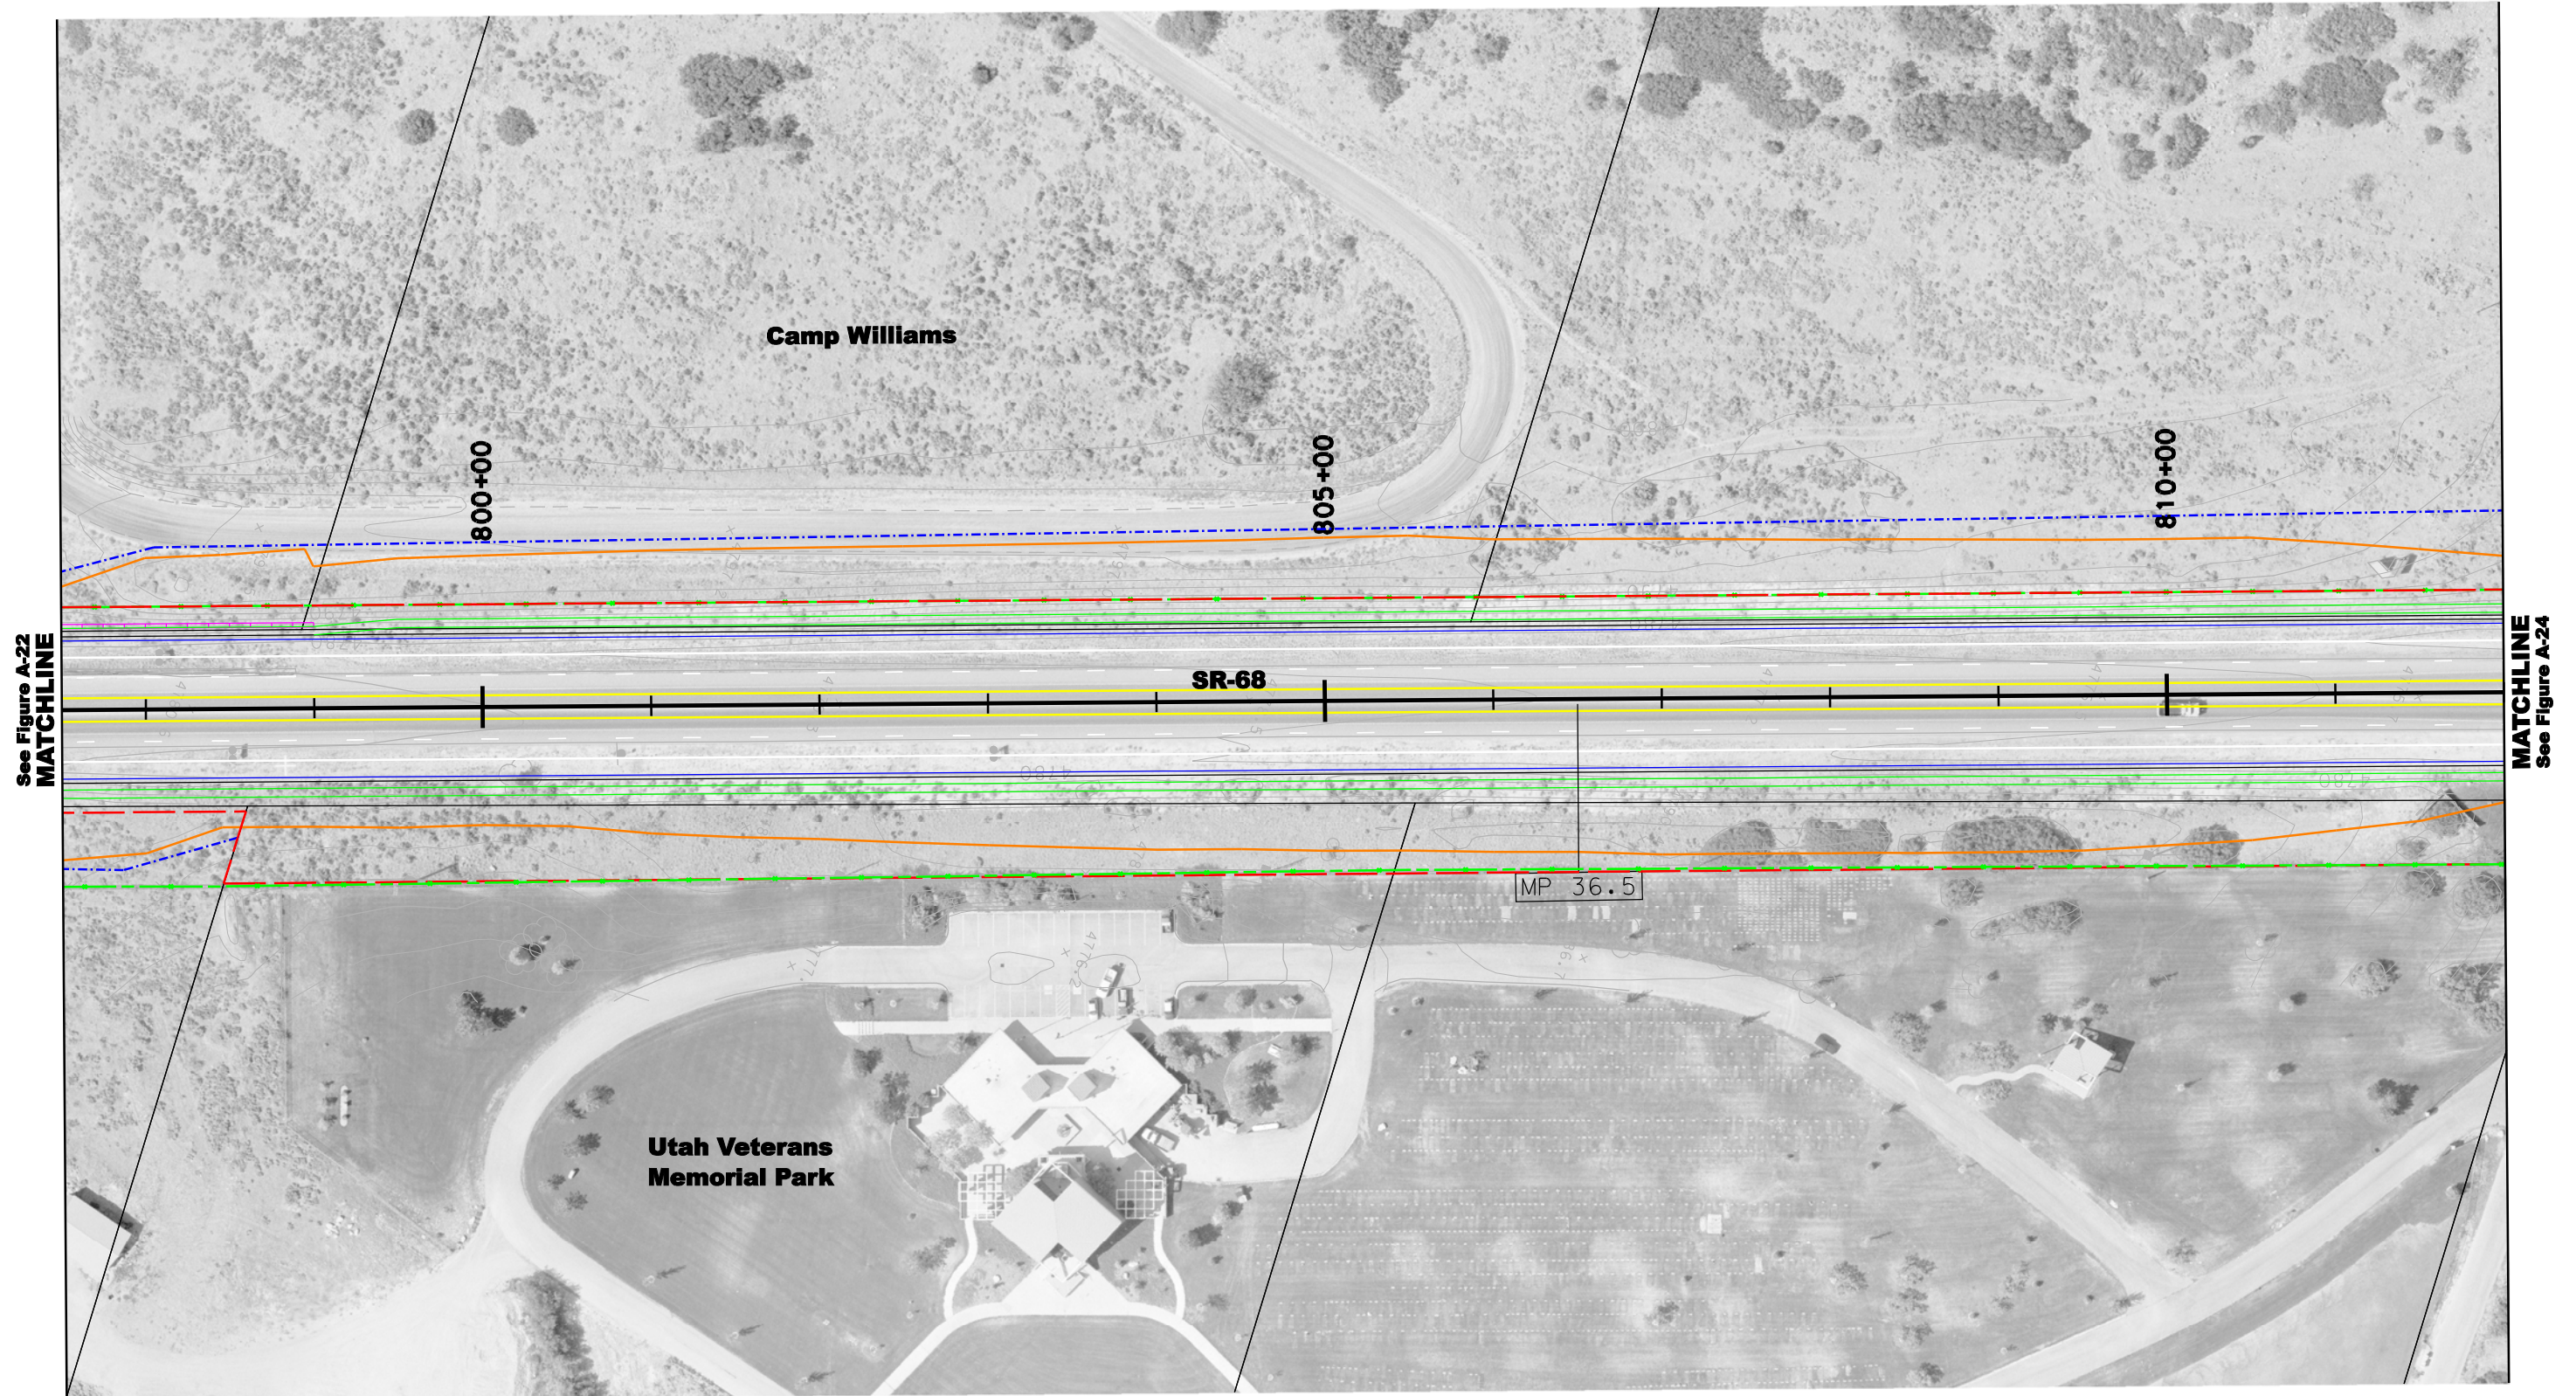

See Figure A-22
MATCHLINE

MATCHLINE
See Figure A-24

4/14/2007

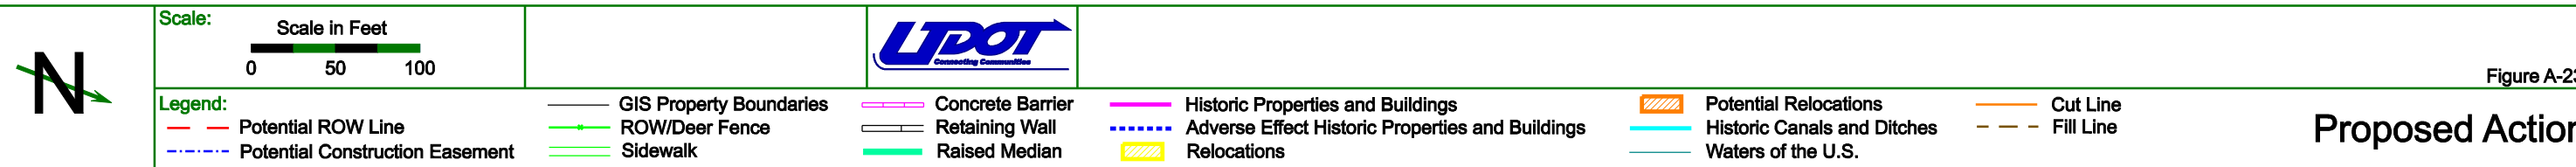

Proposed Action